



Acoustical Surfaces, Inc.

123 Columbia Court North, Suite 201
 Chaska, MN 55318
 Tel: (952)-448-5300
 Fax: (952)-448-2613
 1-(800)-854-2948

www.acousticalsurfaces.com
 sales@acousticalsurfaces.com

File No.
 CFAB-Wall Panels.DWG

Issue Date
 5/2/2012

Revised

Drawn By
 MTH

Checked By


PROJECT

DRAWING TITLE


CFAB CELLULOSE
 PANELS

DRAWING NO.


AS6.0

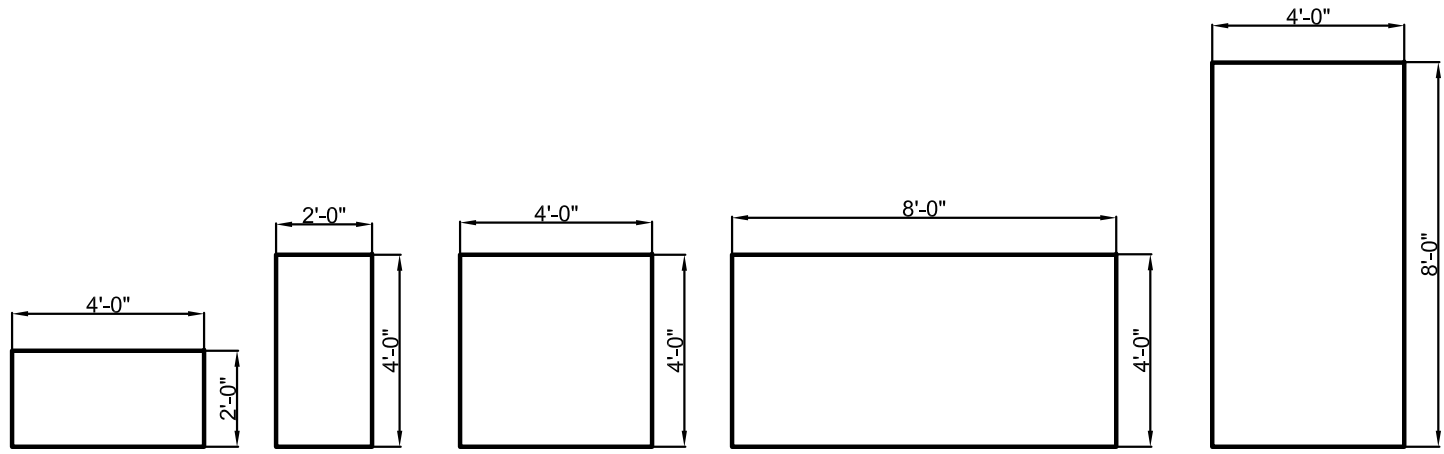

1 FRONT ELEVATION
 1/4"=1'-0"

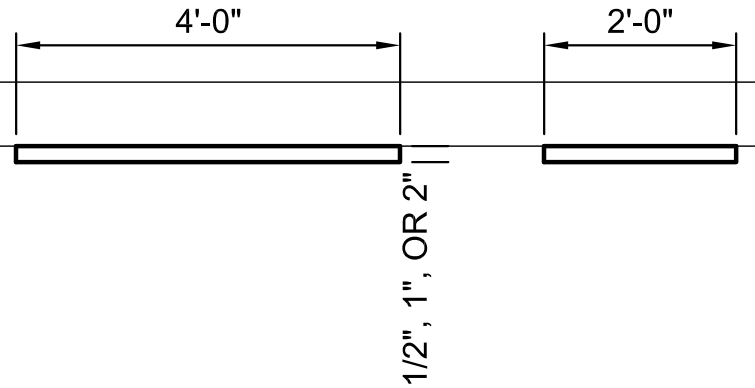

2 SIDE ELEVATION
 1/2"=1'-0"

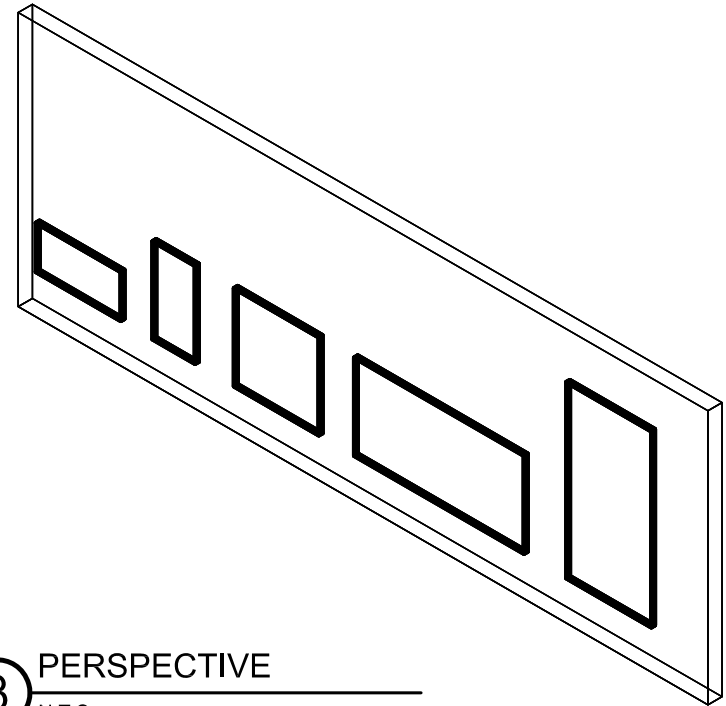

3 PERSPECTIVE
 N.T.S.