



Acoustical Surfaces, Inc.

123 Columbia Court North, Suite 201
Chaska, MN 55318
Tel: (952)-448-5300
Fax: (952)-448-2813
1-(800)-854-2918

www.acousticalsurfaces.com
sales@acousticalsurfaces.com

File No.
Acousti-Board.DWG

Issue Date

Revised

Drawn By

Checked By


PROJECT

DRAWING TITLE


Acousti-Board

DRAWING NO.


AS2.0

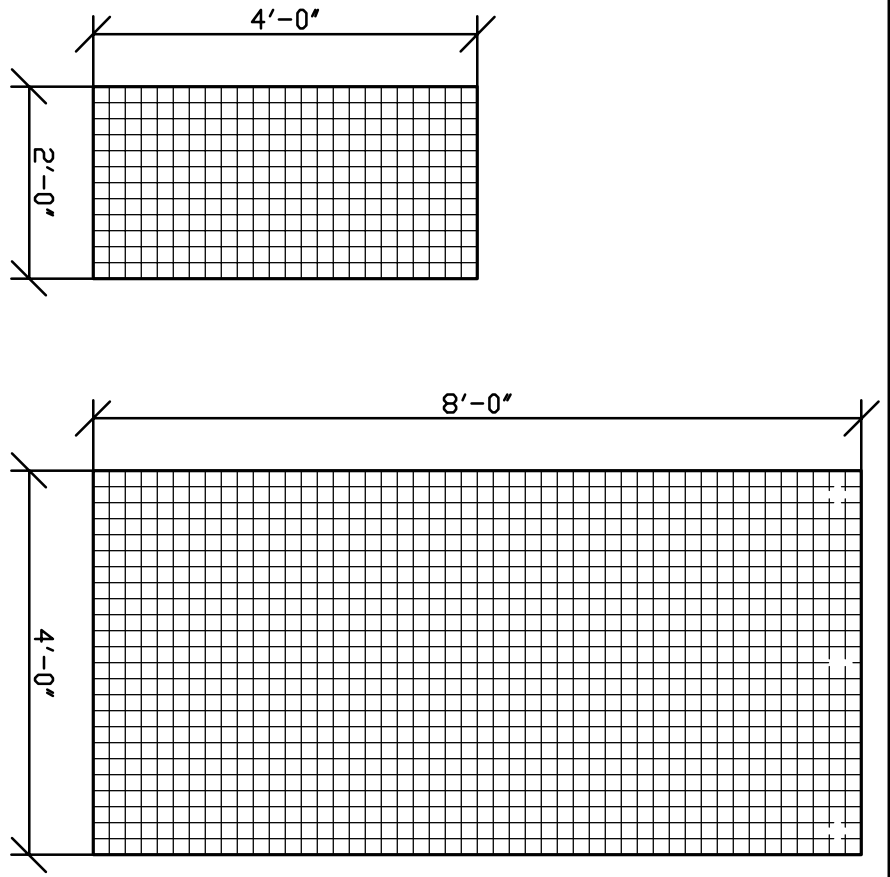

1 FRONT ELEVATION
1/2"=1'-0"

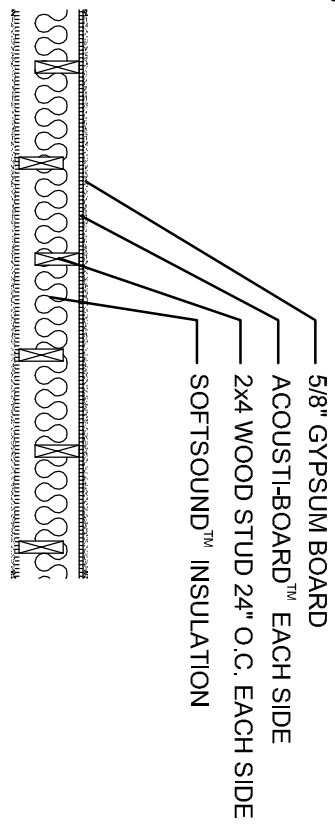

2 WALL APPLICATION
1/2"=1'-0"

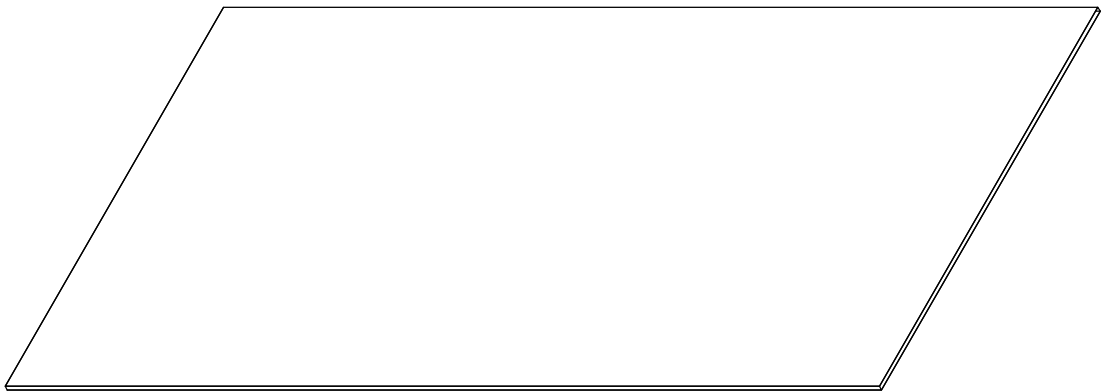

3 PERSPECTIVE
N.T.S.