



**Acoustical Surfaces, Inc.**

123 Columbia Court North, Suite 201  
 Chaska, MN 55318  
 Tel: (952)-448-5300  
 Fax: (952)-448-2813  
 1-(800)-854-2918

www.acousticalsurfaces.com  
 sales@acousticalsurfaces.com

File No.

ECHO ELIMINATOR.DWG

Issue Date

7/8/2010

Revised

Drawn By

MTH

Checked By


PROJECT

DRAWING TITLE

ECHO  
 ELIMINATOR

DRAWING NO.

AS5.0

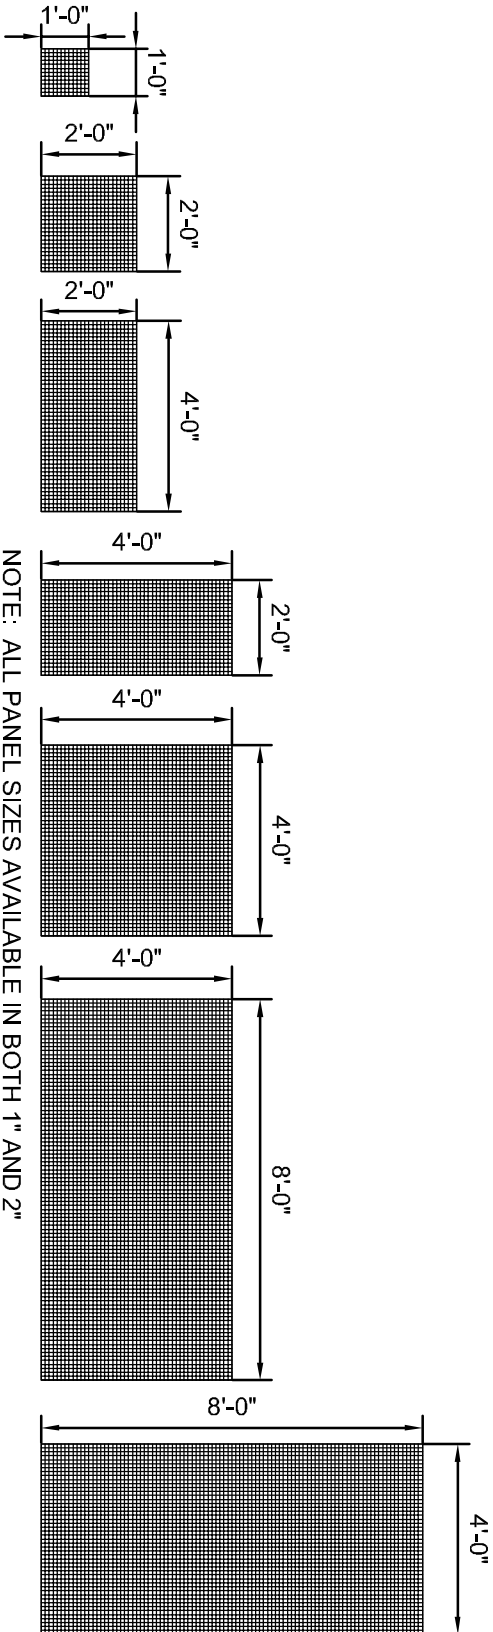

**1** FRONT ELEVATION  
 $1/2"=1'-0"$

**2** SIDE ELEVATION  
 $1/2"=1'-0"$

**3** PERSPECTIVE  
 N.T.S.