



**Acoustical Surfaces, Inc.**

123 Columbia Court North, Suite 201  
 Chaska, MN 55318  
 Tel: (952) 448-5300  
 Fax: (952) 448-2613  
 1 (800) 854-2948

www.acousticalsurfaces.com  
 sales@acousticalsurfaces.com

**File No.**

WALLMATE SQUARE.DWG

**Issue Date**

August 9, 2012

**Revised**

**Drawn By**

MTH

**Checked By**



**PROJECT**

**DRAWING TITLE**


WALLMATE  
 SQUARE  
 PROFILE

**DRAWING NO.**


AS1.1

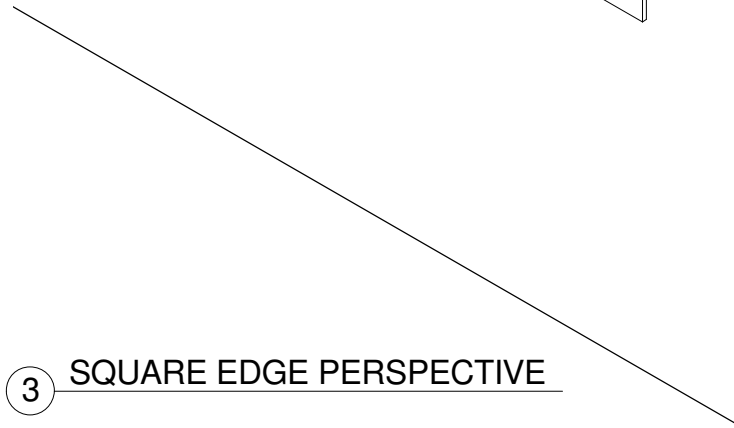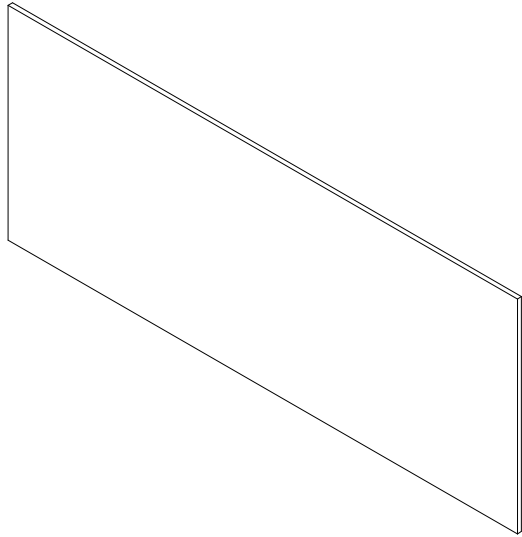

③ SQUARE EDGE PERSPECTIVE

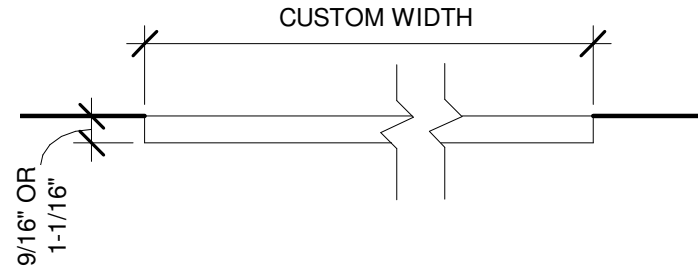

② PLAN VIEW  
 3" = 1'-0"

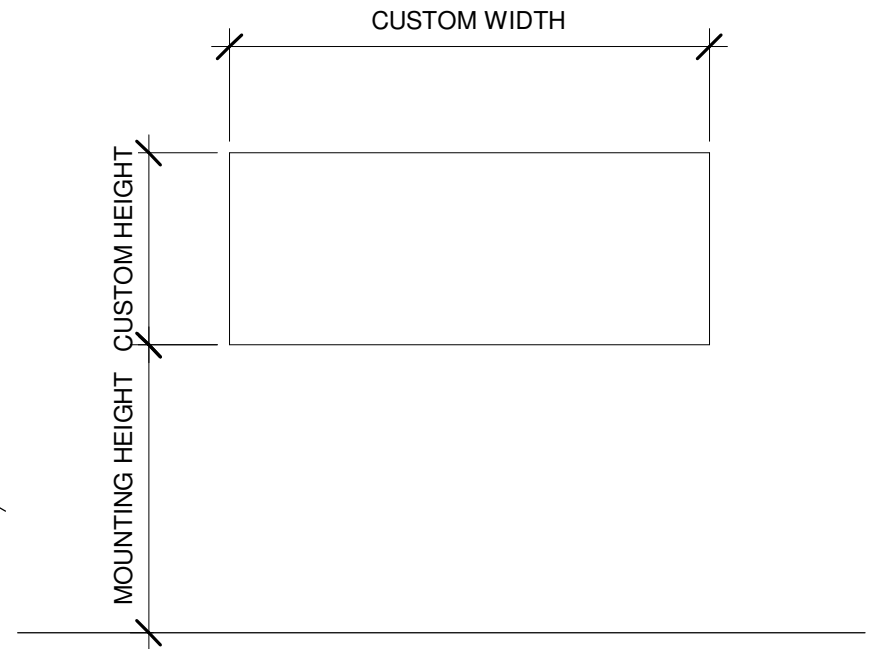

① FRONT ELEVATION  
 1/4" = 1'-0"